
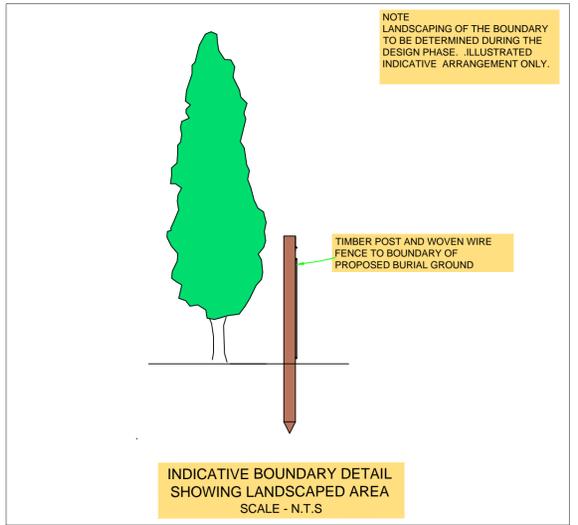


LONGSECTION A-A
SCALE: H 1:100, V 1:10. DATUM: 10.000

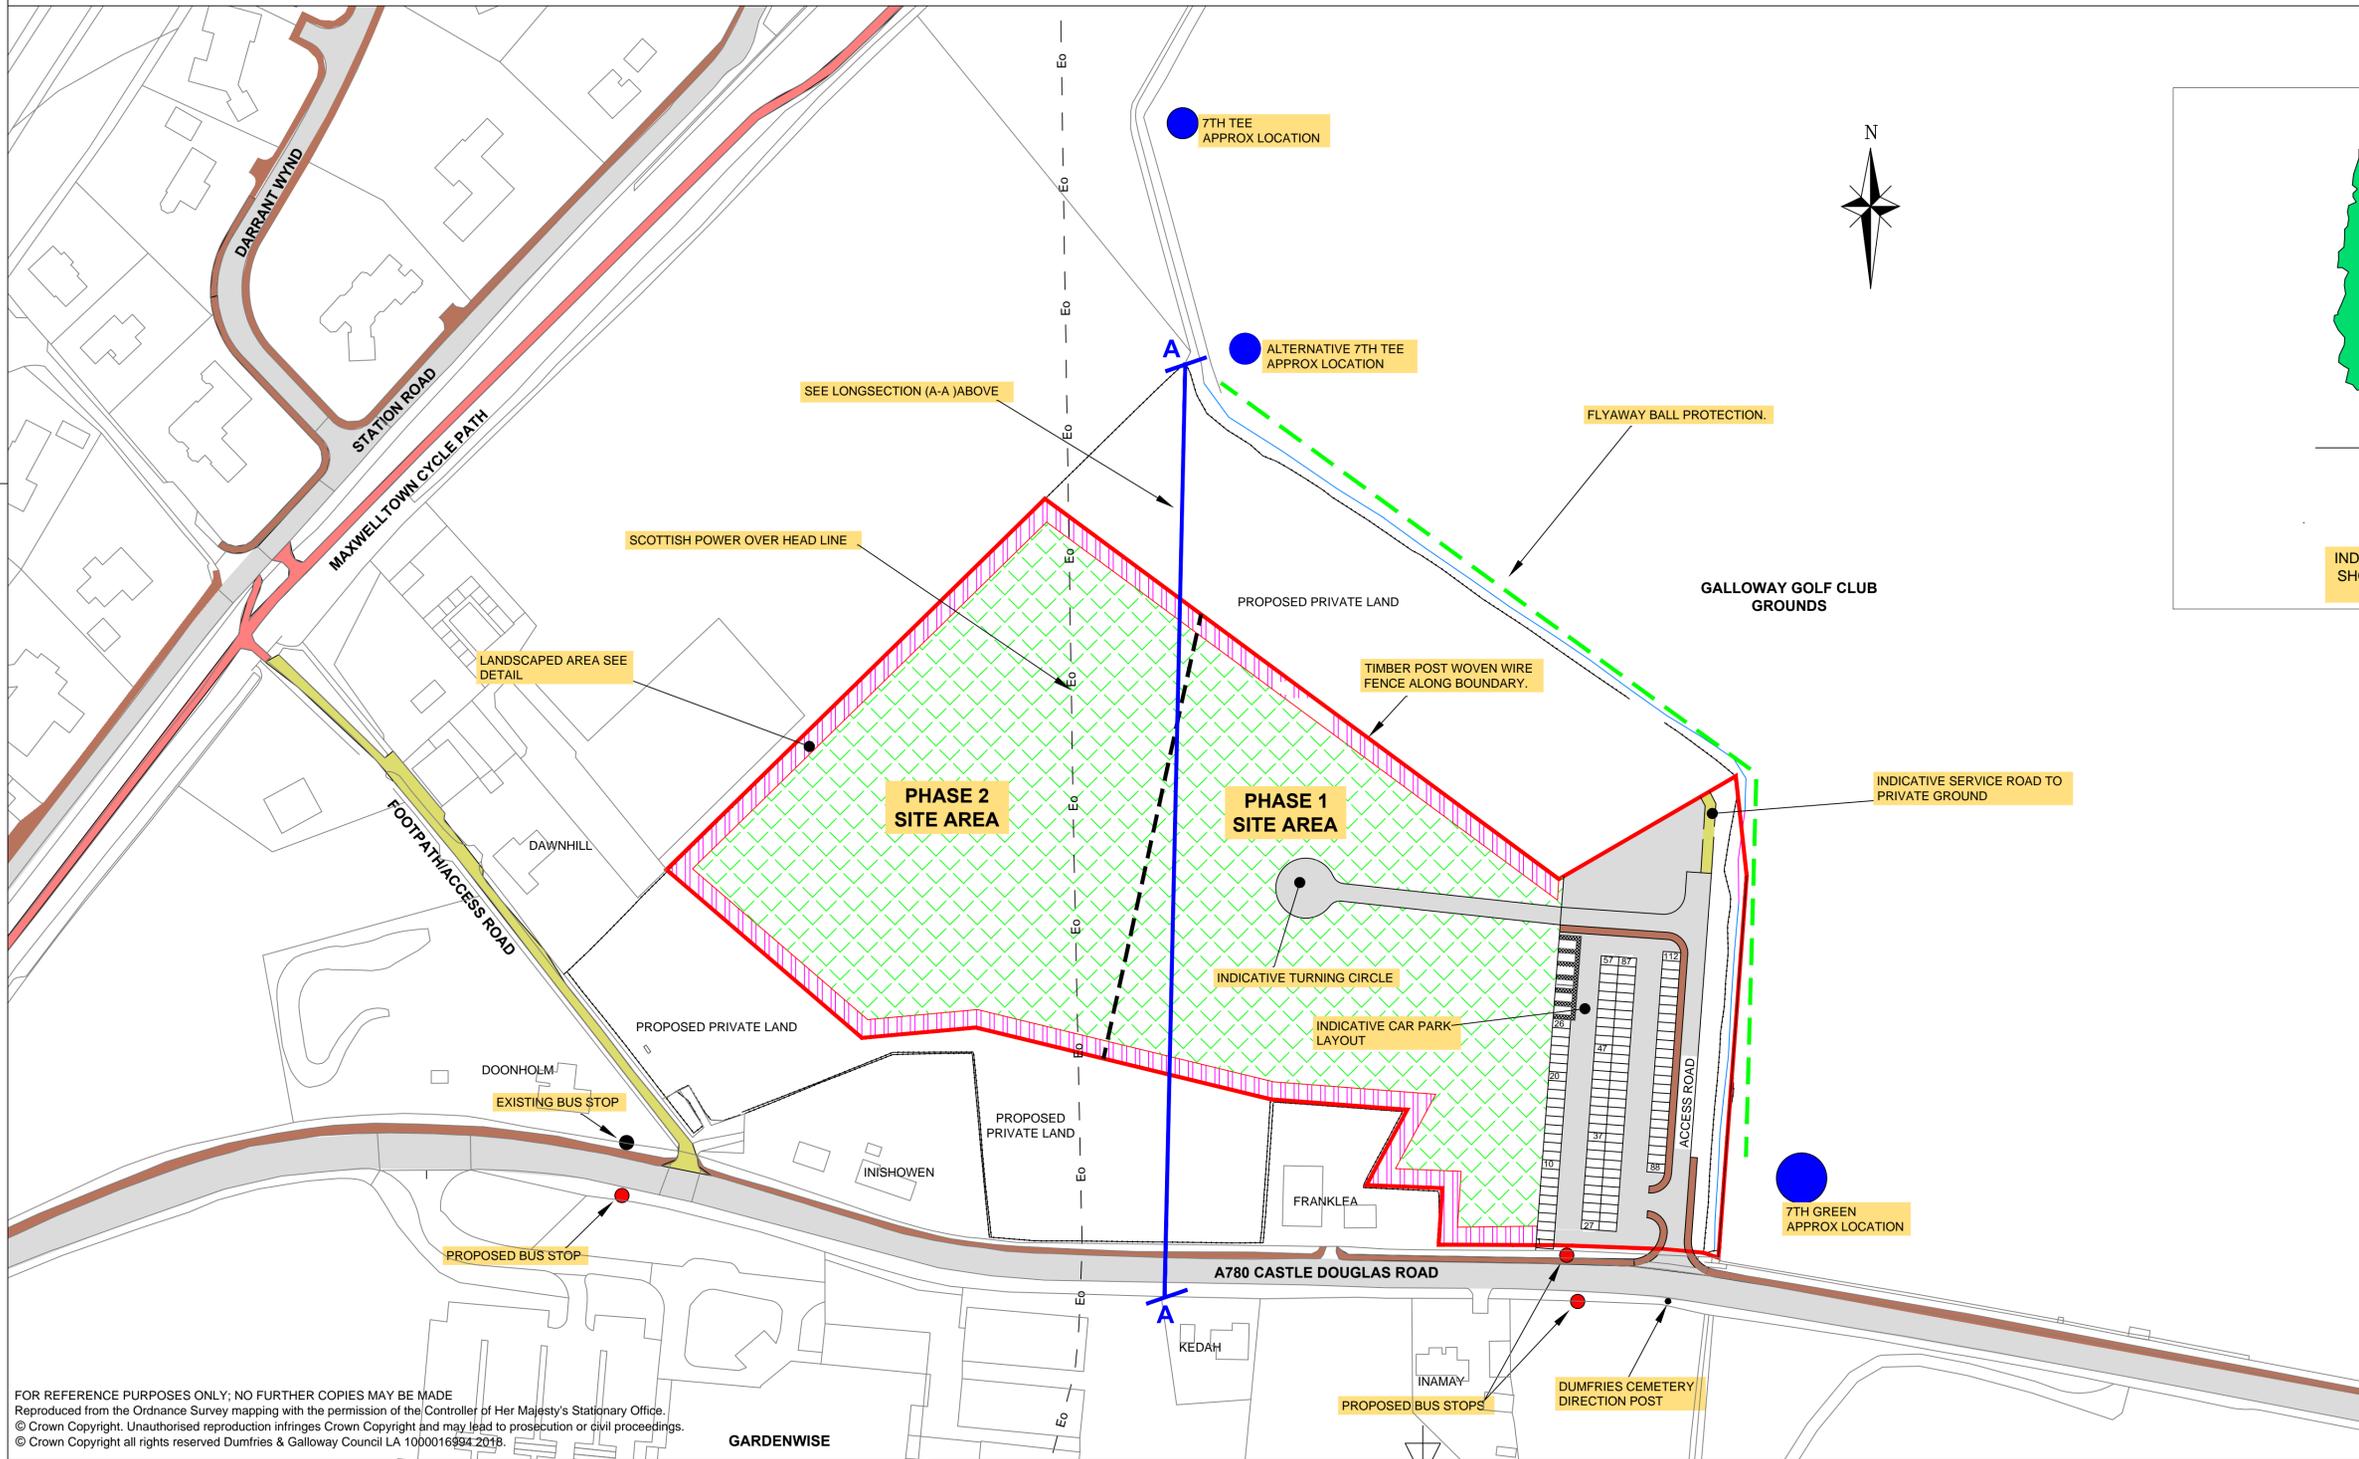

KEY
 PROPOSED SITE BOUNDARY

NOTE PROPOSED CEMETERY TO BE CONSTRUCTED OVER TWO PHASES.

Ref.	Date	Revisions	Initials
Amendments			

Duncan McDonald, C.Eng., MICE
 Engineering Design Manager
 Cargen Tower
 Garroch Business Park
 Cargenbridge
 DG2 8PN



Engineering Design

PROPOSED CEMETERY LOCATION
 CASTLE DOUGLAS ROAD

DUMFRIES

PUBLIC INFORMATION EVENT

PRELIMINARY	<input checked="" type="checkbox"/>	TENDER	<input type="checkbox"/>	CONTRACT	<input type="checkbox"/>	RECORD	<input type="checkbox"/>
Drawn By	KP	Checked By	WP	Approved By	DMCO	Date	NOV 2018
SCALE : 1/1000				DRG. No. N/A			

FOR REFERENCE PURPOSES ONLY; NO FURTHER COPIES MAY BE MADE
 Reproduced from the Ordnance Survey mapping with the permission of the Controller of Her Majesty's Stationary Office.
 © Crown Copyright. Unauthorised reproduction infringes Crown Copyright and may lead to prosecution or civil proceedings.
 © Crown Copyright all rights reserved Dumfries & Galloway Council LA 1000016994 2018.

GARDENWISE