



Trees on east bank omitted for clarity



Trees on east bank omitted for clarity

Tree line altered to improve visual of bridge




Sweco 2nd Floor Quay 2  
139 Fountainbridge, Edinburgh, EH3 9QG  
Tel: +44 (0) 131 550 6300



Project: Sparling Bridge

GREY  
RAL 7038

Drawing title: Proposed Sparling Bridge

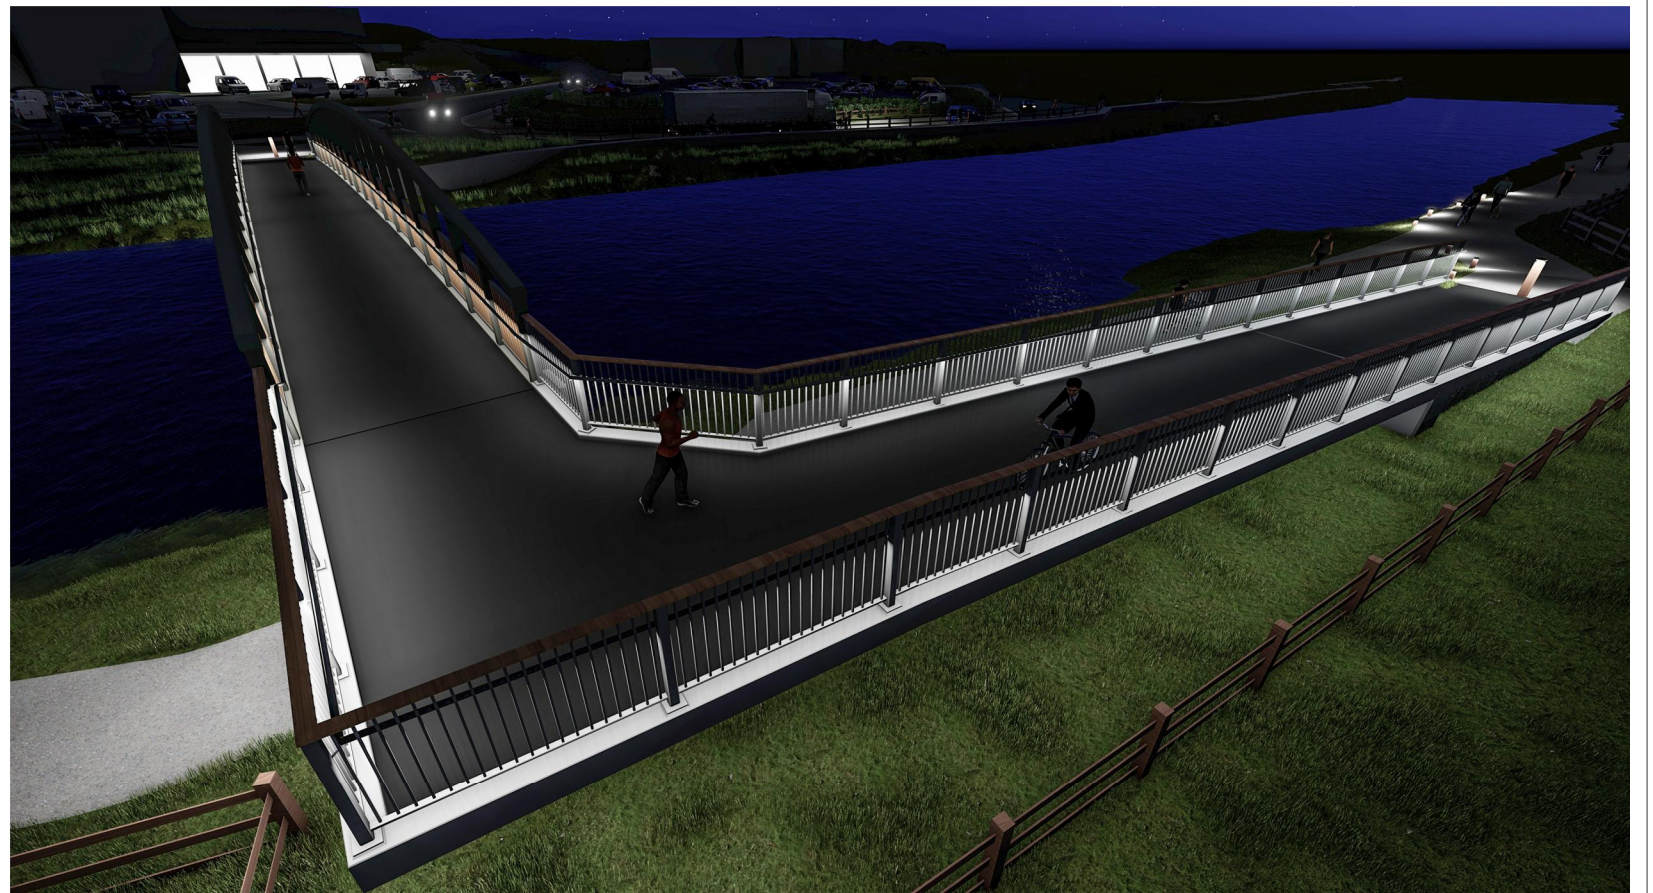

Sweco 2nd Floor Quay 2  
139 Fountainbridge, Edinburgh, EH3 9QG  
Tel: +44 (0) 131 550 6300



Project: Sparling Bridge

Drawing title: Proposed Sparling Bridge

**NOTES**

1. All dimensions in millimetres unless noted otherwise.
2. All levels in metres above ordnance datum.
3. Construction prohibited during any period due to fish spawning/migration or bird nesting periods.

**IMPORTANT**

**HEALTH, SAFETY & ENVIRONMENTAL INFORMATION**

IN ADDITION TO THE HAZARDS / RISKS NORMALLY ASSOCIATED WITH THE TYPES OF WORK DETAILED ON THIS DRAWING, NOTE THE FOLLOWING:

- RISKS DURING CONSTRUCTION:-
1. WORKING ON FLOOD PLAIN.
  2. AMBIENT ASBESTOS DETECTED IN GROUND SAMPLES.
  3. UTILITIES.

IT IS ASSUMED THAT ALL WORKS WILL BE CARRIED OUT BY A COMPETENT CONTRACTOR WORKING, WHERE APPROPRIATE, TO AN APPROVED METHOD STATEMENT.

Rev.	Date	Amendment Details	Drawn	Chk'd	App'd
05	09/03/18	PARAPET AMENDED HANDRAIL ADDED	LW		
04	12/02/18	EAST RAMP AMENDED	NM	SM	DCE
03	01/02/18	ADDITIONAL WATER UTILITIES ADDED TO GOODS LANE	NM	SM	DCE
02	25/01/18	GENERAL REVISION	NM	SM	DCE
01	24/01/18	GENERAL REVISION	NM	SM	DCE
0	13/12/17	FOR INFORMATION	NM	SM	DCE

This drawing should not be relied on or used in circumstances other than those for which it was originally prepared and for which Sweco UK Limited was commissioned. Sweco UK Limited accepts no responsibility for this drawing to any party other than the person by whom it was commissioned. Any party which breaches the provisions of this disclaimer shall indemnify Sweco UK Limited for all loss or damage arising therefrom.

Sweco  
Spectrum House  
2 Powderhall Road  
Edinburgh  
EH7 4GB  
Tel: +44 (0)131 550 6300  
Web: www.sweco.co.uk




Client  
**Dumfries & Galloway**

Drawing Status  
**FOR INFORMATION**

Project Title  
**NEWTON STEWART  
FLOOD PROTECTION SCHEME**

Drawing Title  
**PROPOSED SPARLING FOOTBRIDGE  
GENERAL ARRANGEMENT  
FOR COMMUNITY ENGAGEMENT**

Scale	Designed	Drawn	Checked	Approved
As Shown	SM	NM	SM	BIW
Original Size	Date	Date	Date	Date
A1	10/12/17	10/12/17	10/12/17	10/12/17
Drawing Number	Revision			
119804-DR-001				05

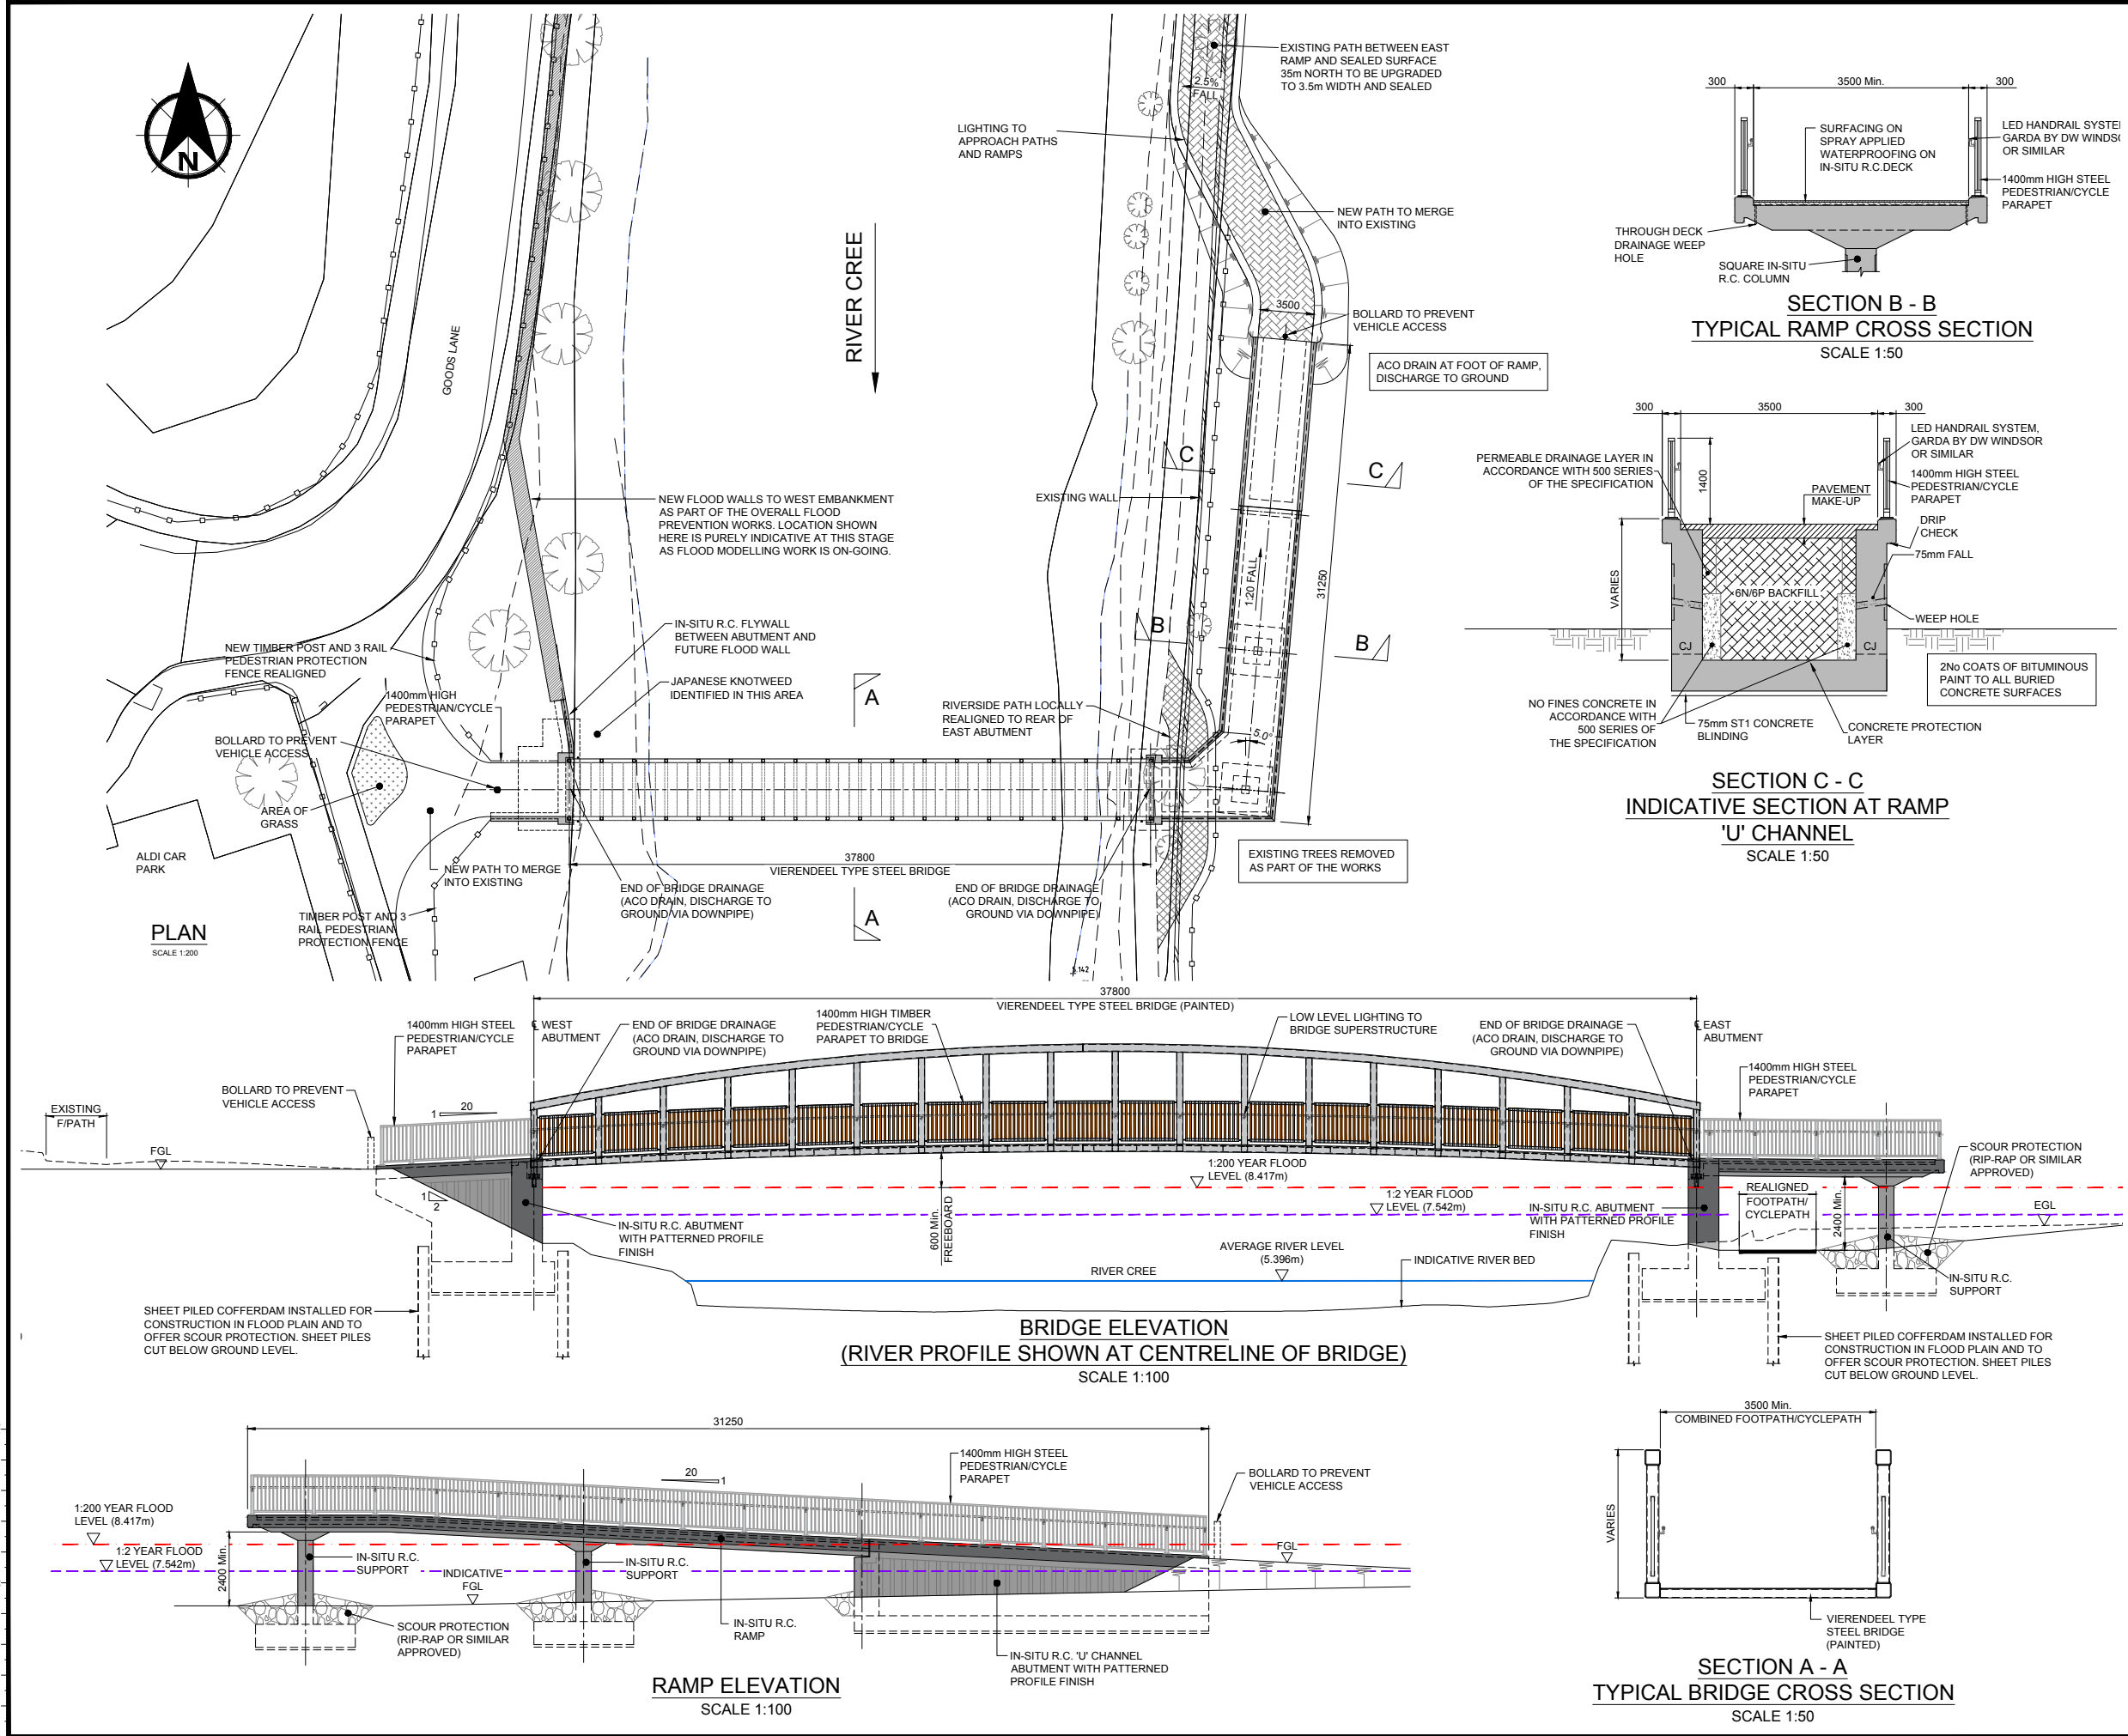

F:\2017\119804 Newton Stewart Flood Protection\CAD\119804-DR-001-05 General Arrangement Colour Postscript.dwg