


Board 4: Outline Design Overview (1 of 2)

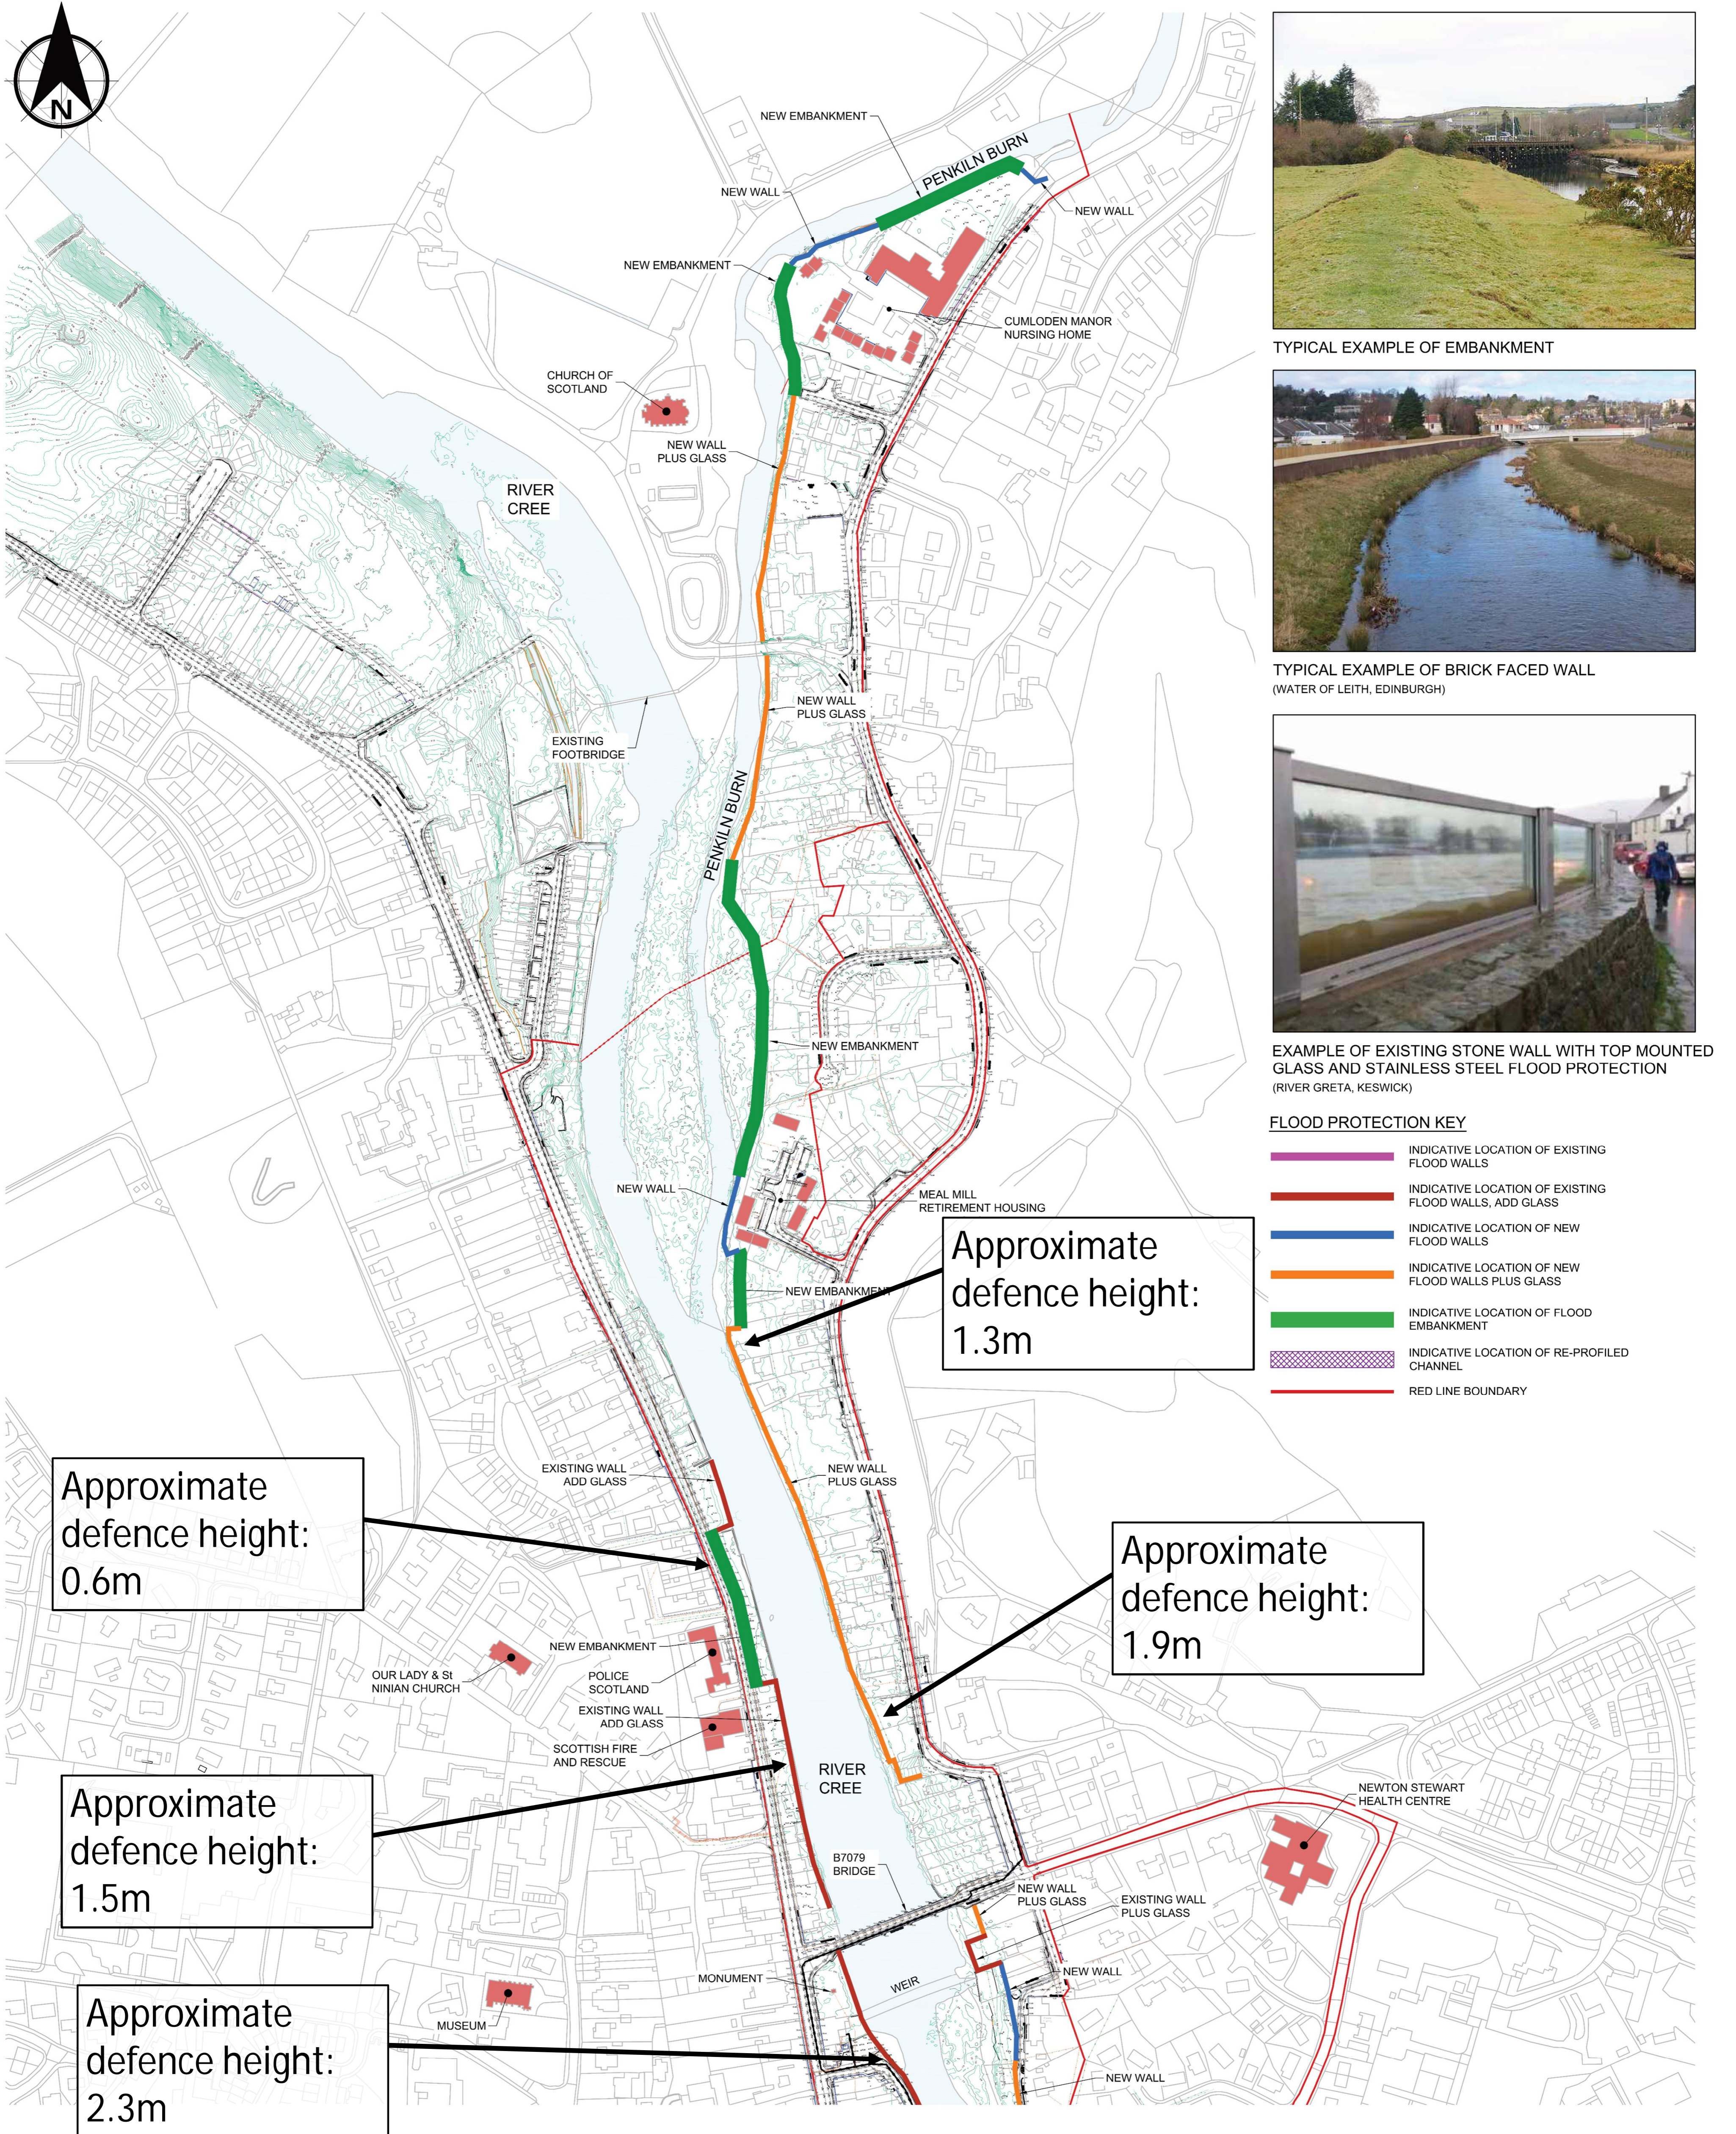

TYPICAL EXAMPLE OF EMBANKMENT



TYPICAL EXAMPLE OF BRICK FACED WALL (WATER OF LEITH, EDINBURGH)



EXAMPLE OF EXISTING STONE WALL WITH TOP MOUNTED GLASS AND STAINLESS STEEL FLOOD PROTECTION (RIVER GRETA, KESWICK)

Approximate defence height: 0.6m

Approximate defence height: 1.3m

Approximate defence height: 1.9m

Approximate defence height: 1.5m

Approximate defence height: 2.3m