


LANGHOLM

Flood Protection Scheme

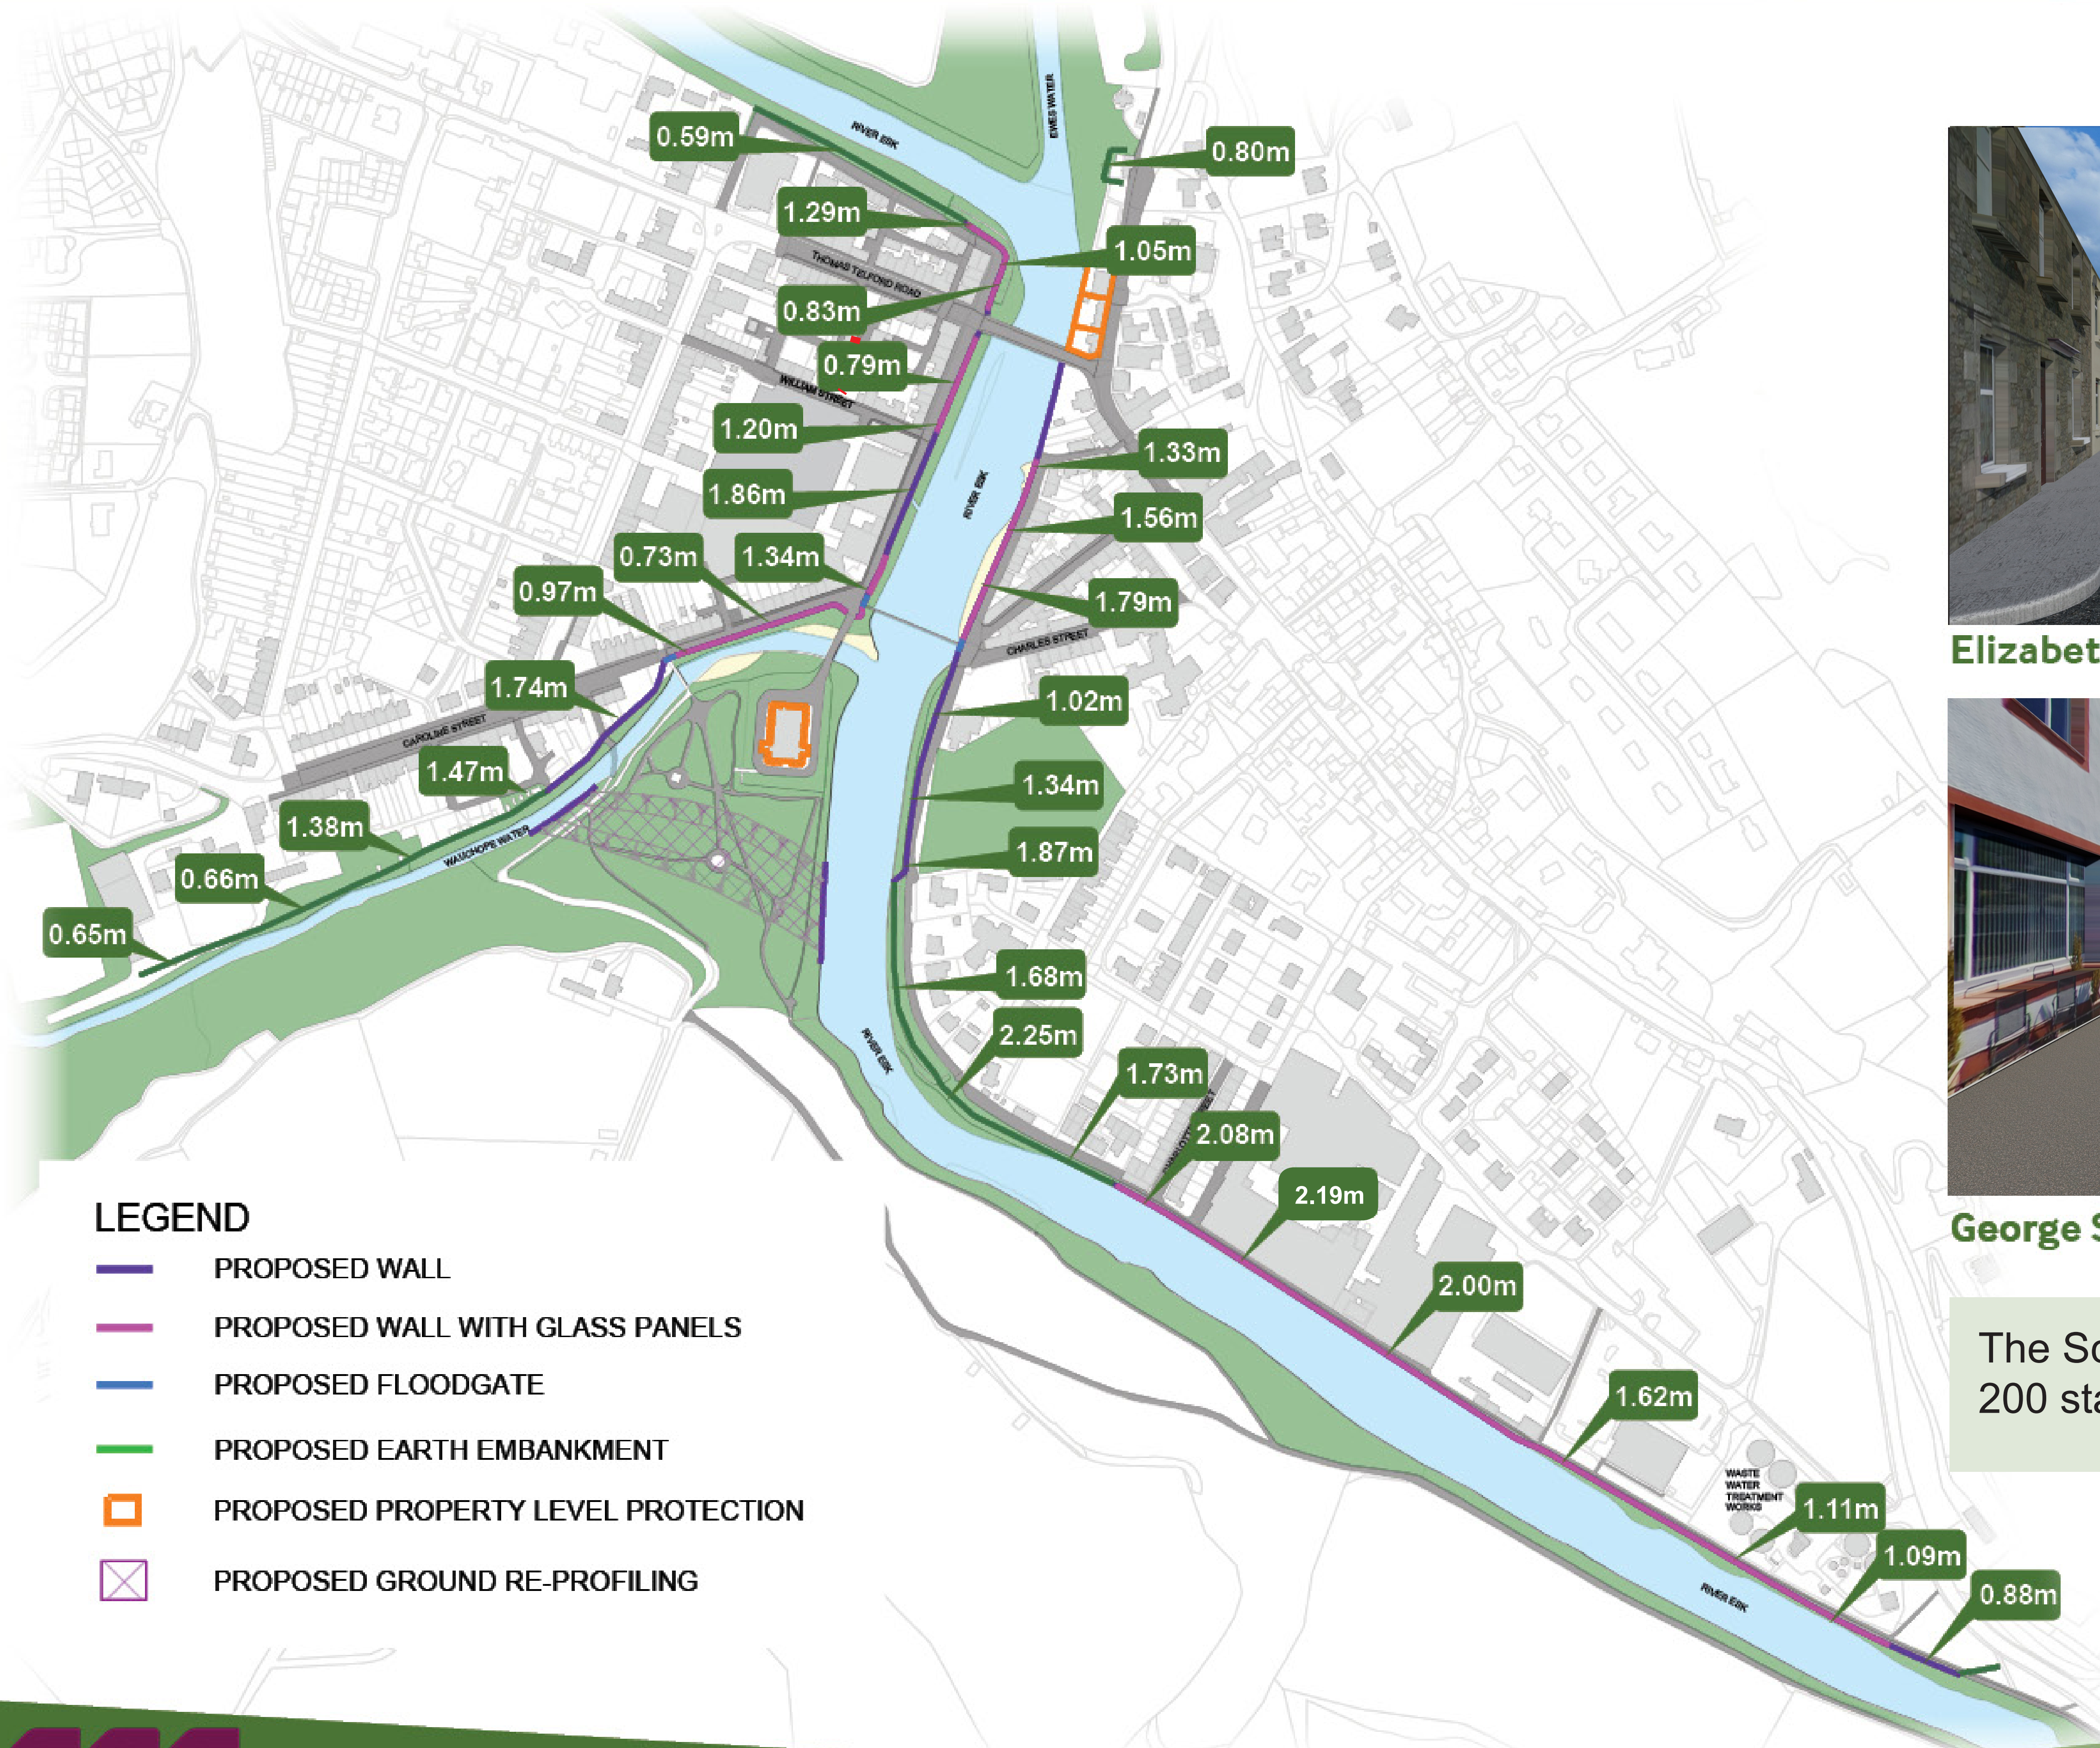

Elizabeth Street



George Street

The Scheme is designed to provide a 1 in 200 standard of protection